


three inches = one foot
 one and one half inches = one foot
 one inch = one foot
 three quarters inch = one foot
 one half inch = one foot
 three eighths inch = one foot
 one quarter inch = one foot
 one eighth inch = one foot

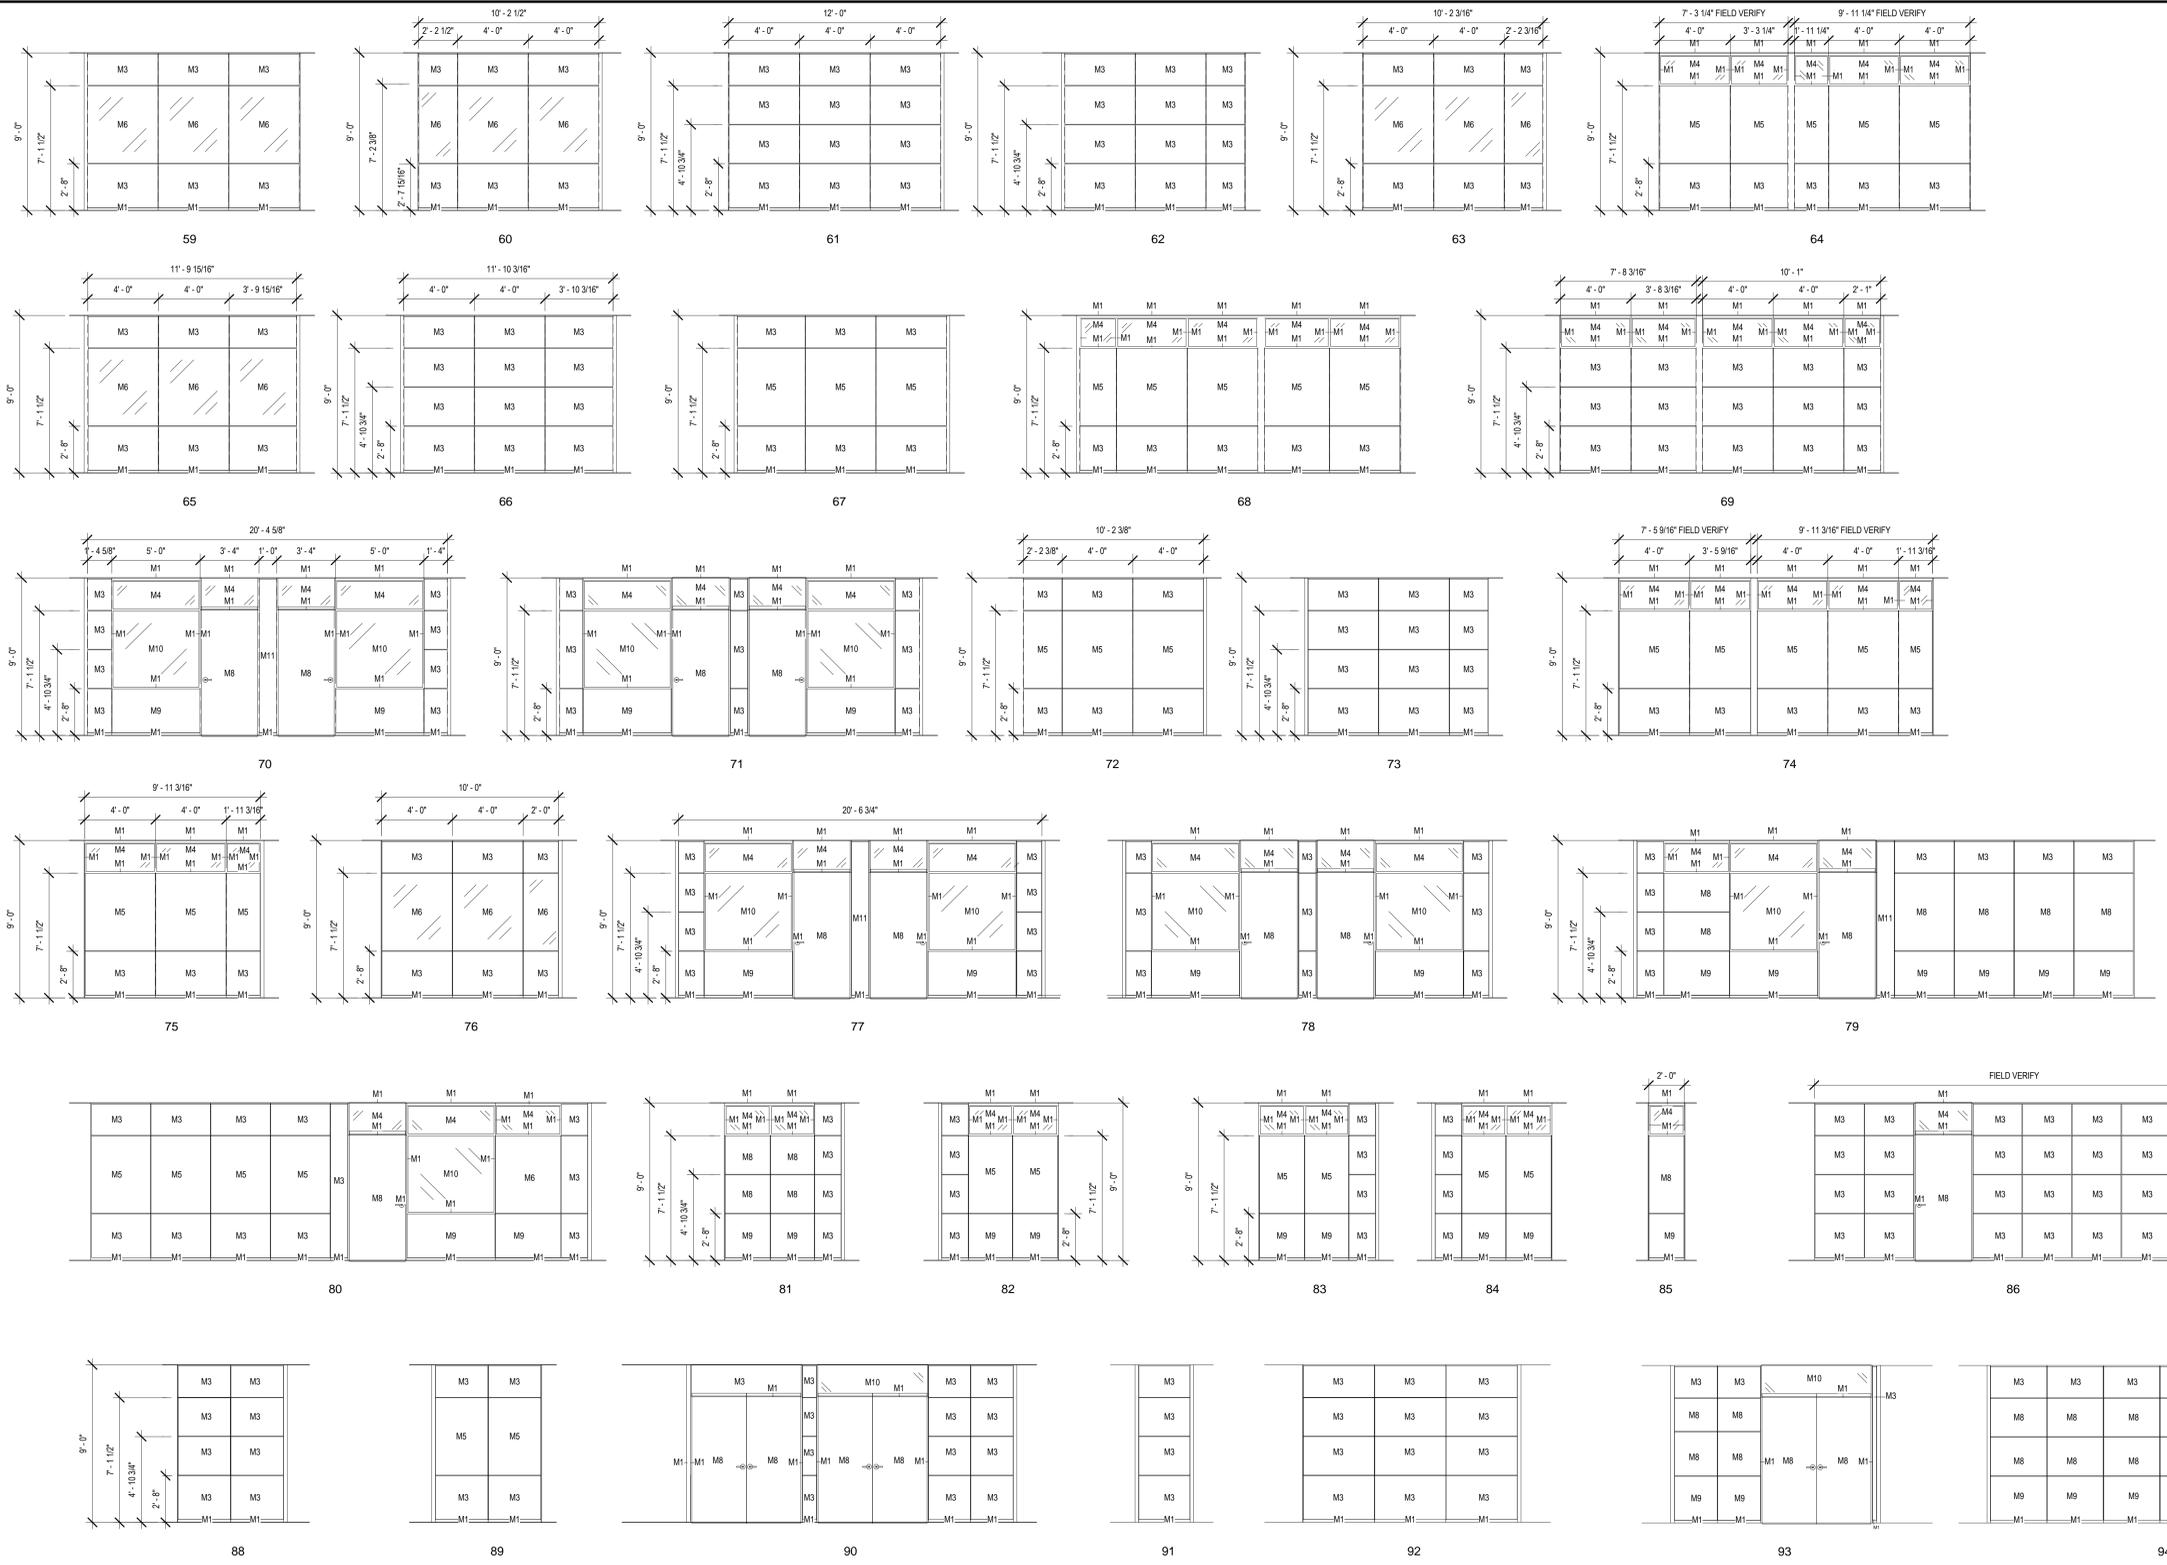

Demountable Partition Finish Schedule (FINISHES BASED ON DIRTT DEMOUNTABLE PARTITIONS)	
KEY	SPECIFICATION
M1	ANO Anodized Finish
M2	PWD DIRTT Powder Coated Metallic; DIRTT Powder Coat Grade 2 - Shimmer DPM50
M3	PNT Grade 1 - Standard; DIRTT Chrome Coat Grade 1 - Scout DC15
M4	GLS Center Mounted Tempered Glass Tile; 6mm Tempered Glass - Clear; No Edge Polish
M5	TFAB DIRTT Fabric Meander; DIRTT Fabric Meander - Nightshadow
M6	GLS Grade 1 - (Non-metallic) Backpaint; Backpainted Sapphire Glass - Grade 1 - Squeeze
M7	PWD DIRTT Powder Coated; DIRTT Powder Coat Grade 2 - Shimmer DPM50
M8	VEN DIRTT Veneer - Grade 2 (Cherry or Maple); DIRTT Veneer - Grade 2 - Maple 10349
M9	VEN DIRTT Veneer - Grade 2 (Cherry or Maple); Hawk Walnut-ST-17579
M10	GLS Center Mounted Etched Glass Tile; 6mm Etched Glass - DG35 Criss; No Edge Polish
M11	PNT Grade 1 - Standard; DIRTT Chrome Coat Grade 1 - Scout DC47

1 Demountable Partition Elevations 3
 1/4" = 1'-0"

FOR CONSTRUCTION
 FULLY SPRINKLERED

CONSULTANTS: HDR Architecture, Inc. 1101 King Street Suite 400 Alexandria, Virginia 22314-2944 703.518.8500	ARCHITECT/ENGINEERS: ARCHITECTURE ENGINEERING INTERIOR DESIGN DESIGN/BUILD 227 First Pitt Boulevard Pittsburgh Pennsylvania 15222 TEL: 412.765.1700 FAX: 412.765.1711 www.astorino.com	Drawing Title DEMOUNTABLE PARTITION ELEVATIONS - ALTERNATE #2	Project Title VA CARES CONSOLIDATION VAMC, PITTSBURGH, PA RESEARCH OFFICE BLDG.	Project Number 646CA2500R	Office of Facilities Management
		Approved: Project Director	Location VAPHS UNIVERSITY DRIVE	Building Number 30	
Revisions:	Date	Date 08-18-2010	Checked Author	Dwg. of	